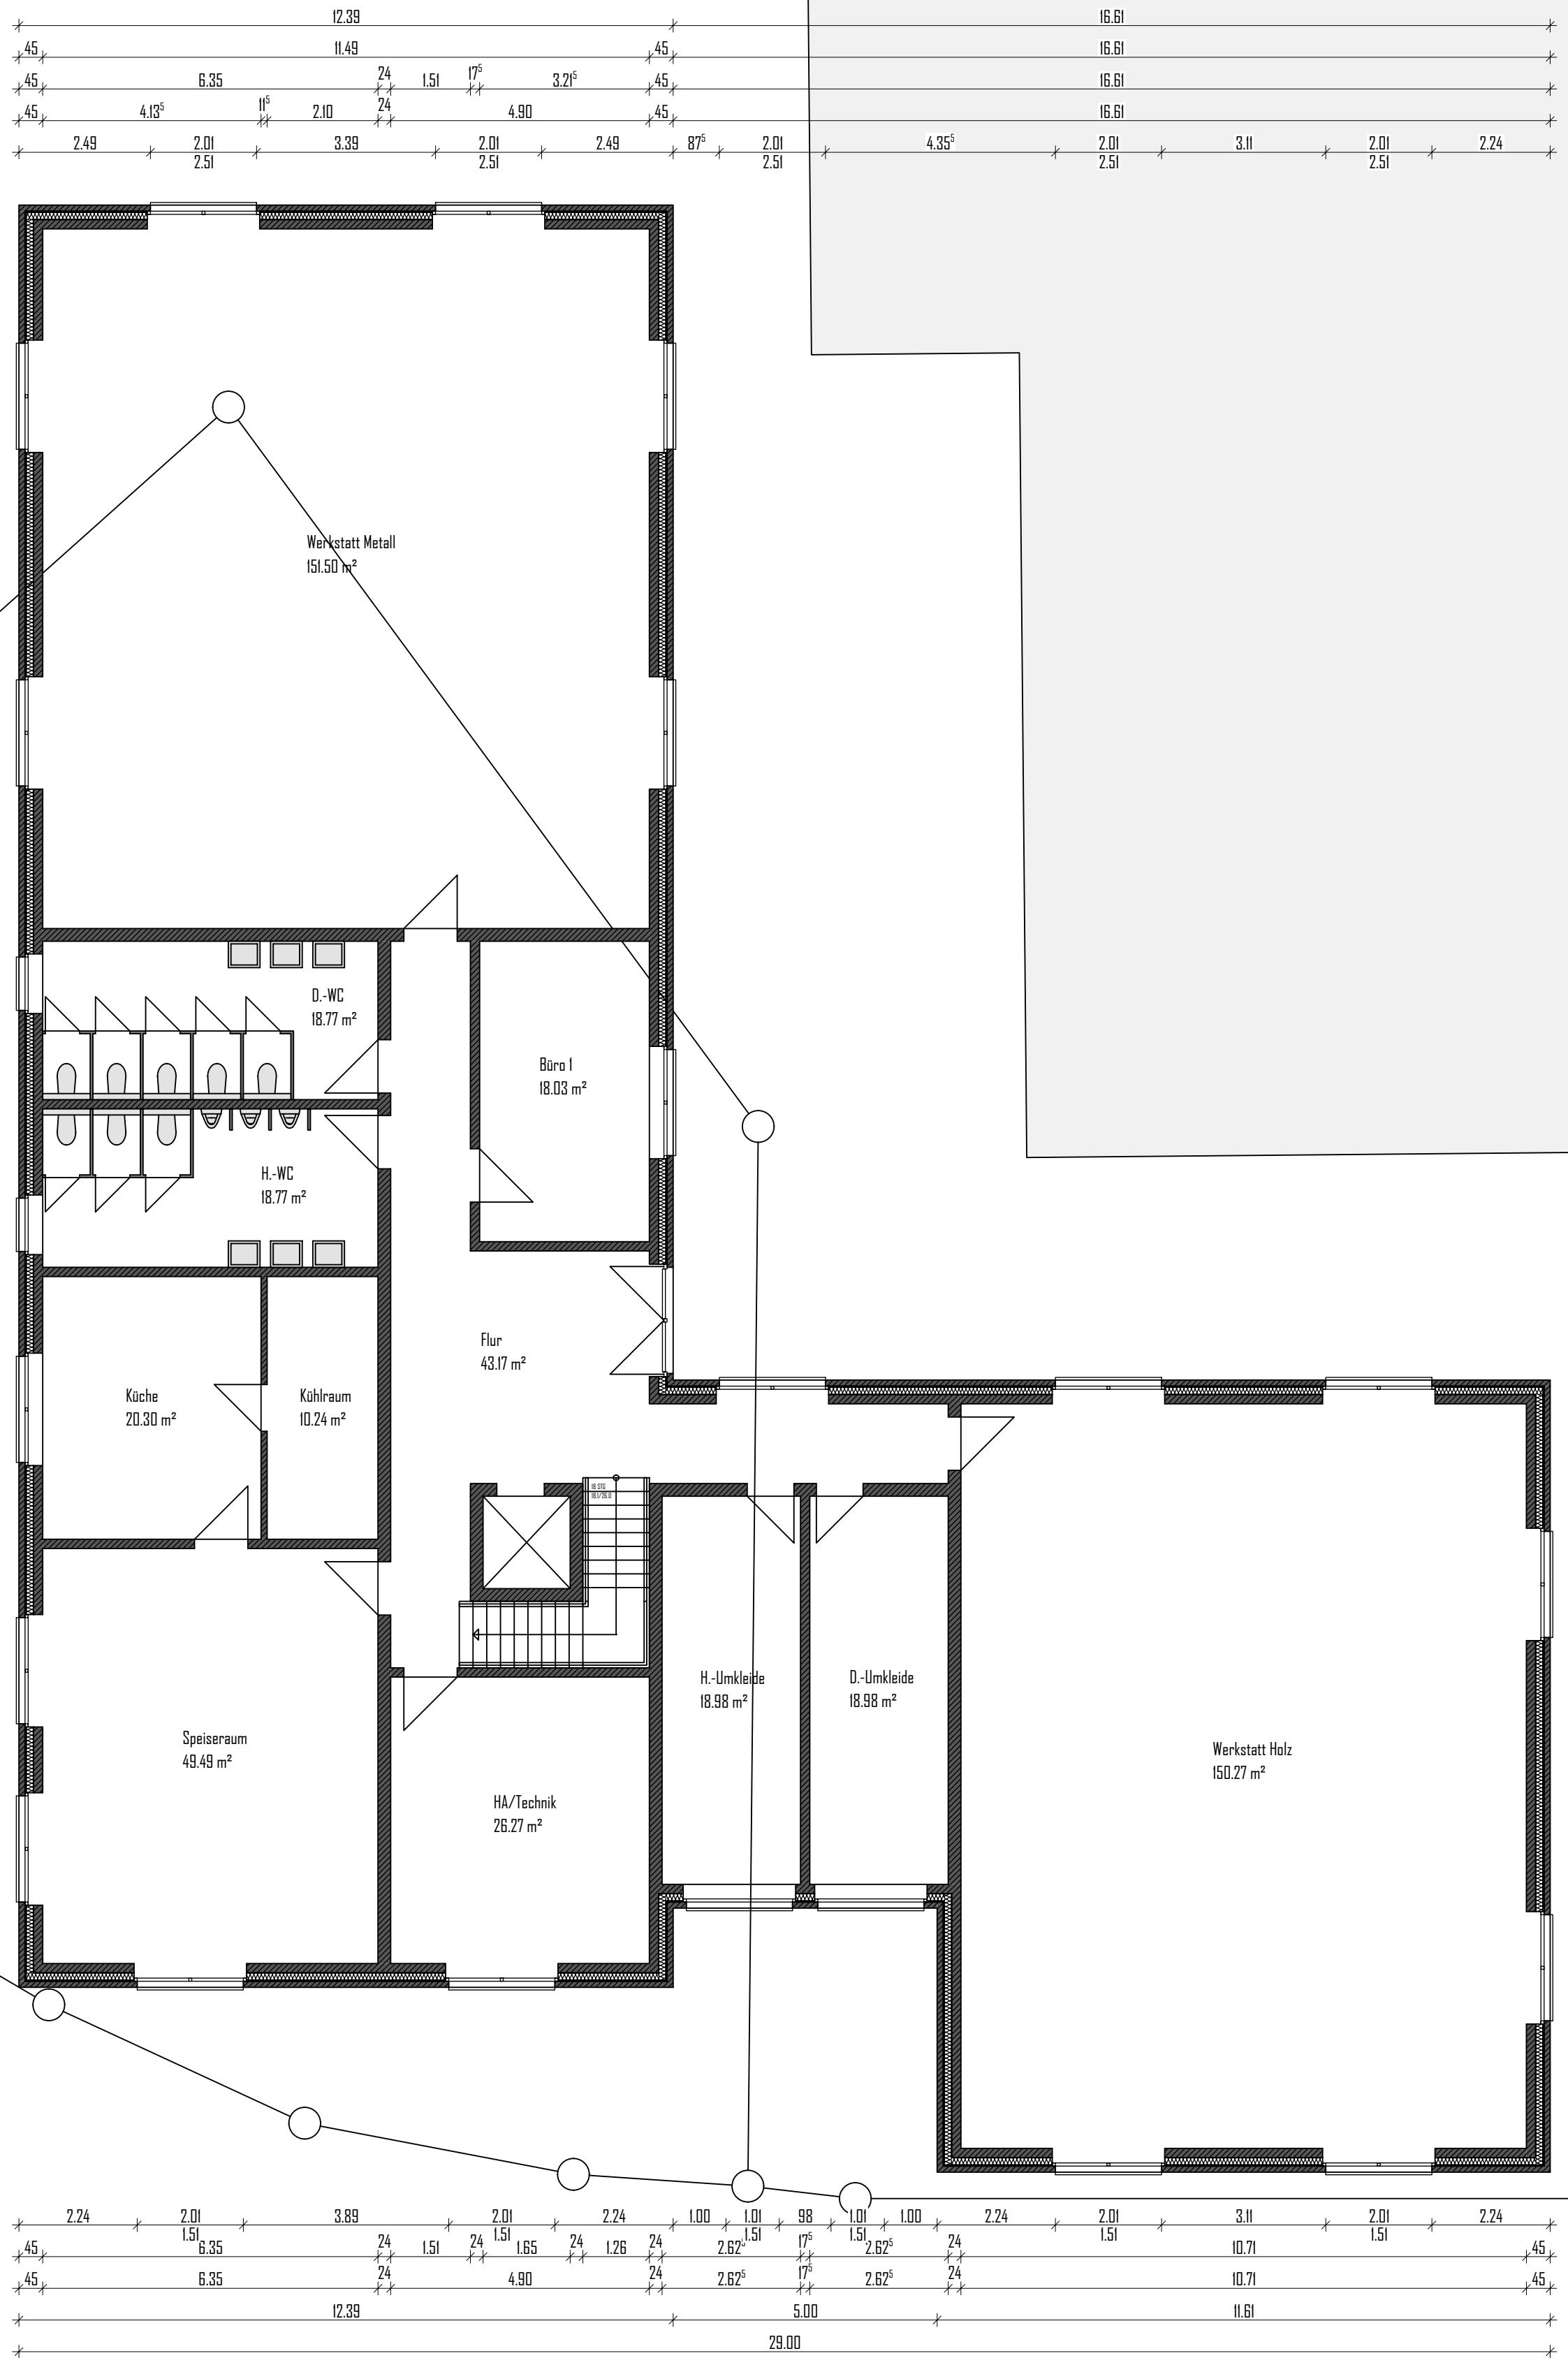


Erdgeschoss 22.04.2025
Maßstab 1:100